



HURST CONFERENCE CENTER
 CENTER
 HURST, TEXAS

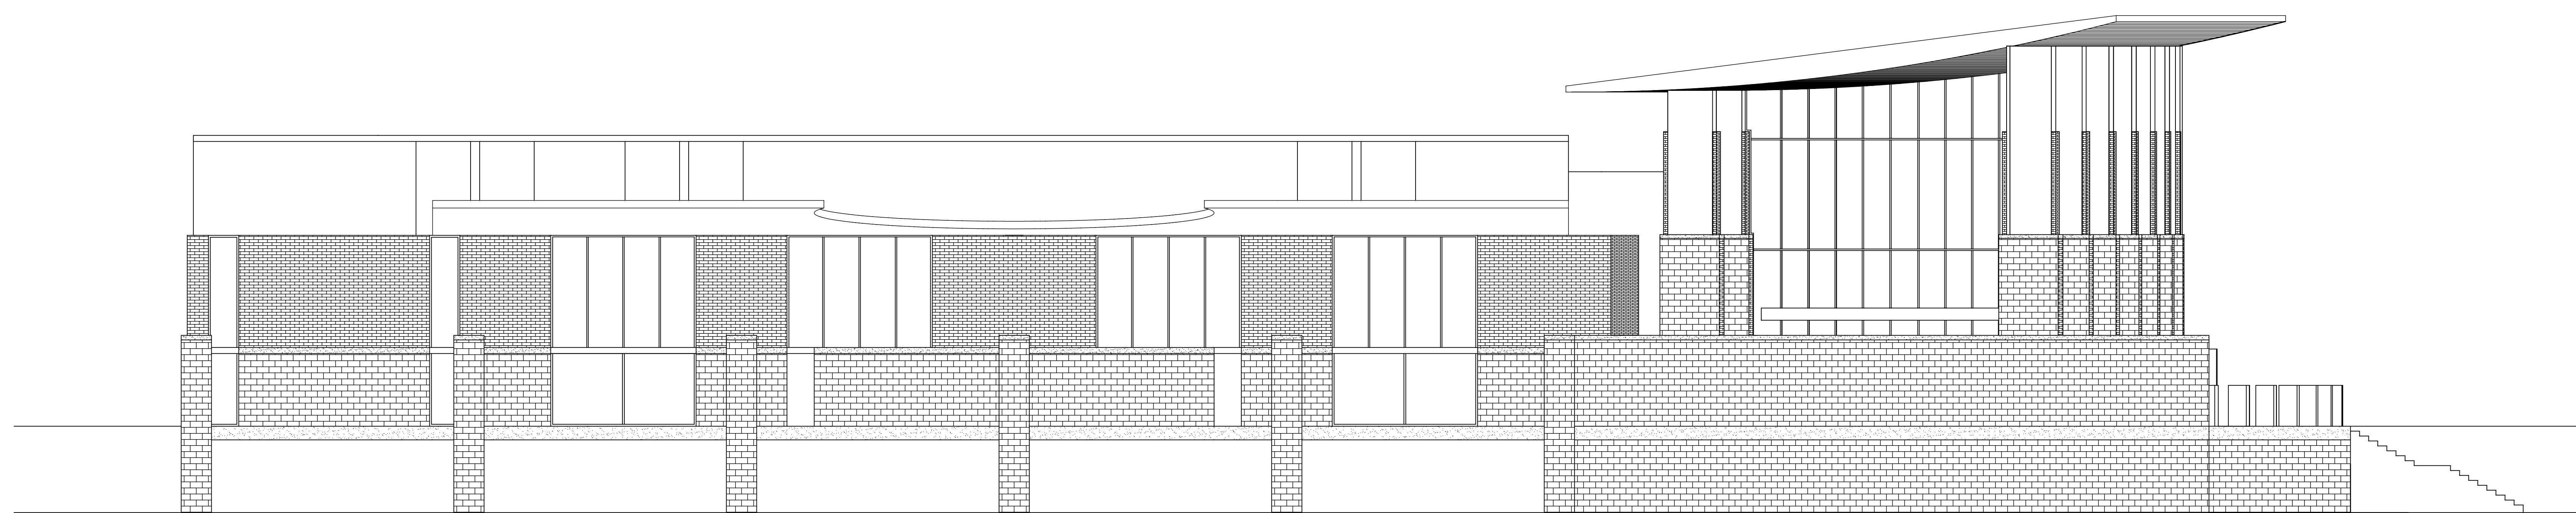


2 ELEVATION (b)
 SCALE: 1/8" = 1'-0"

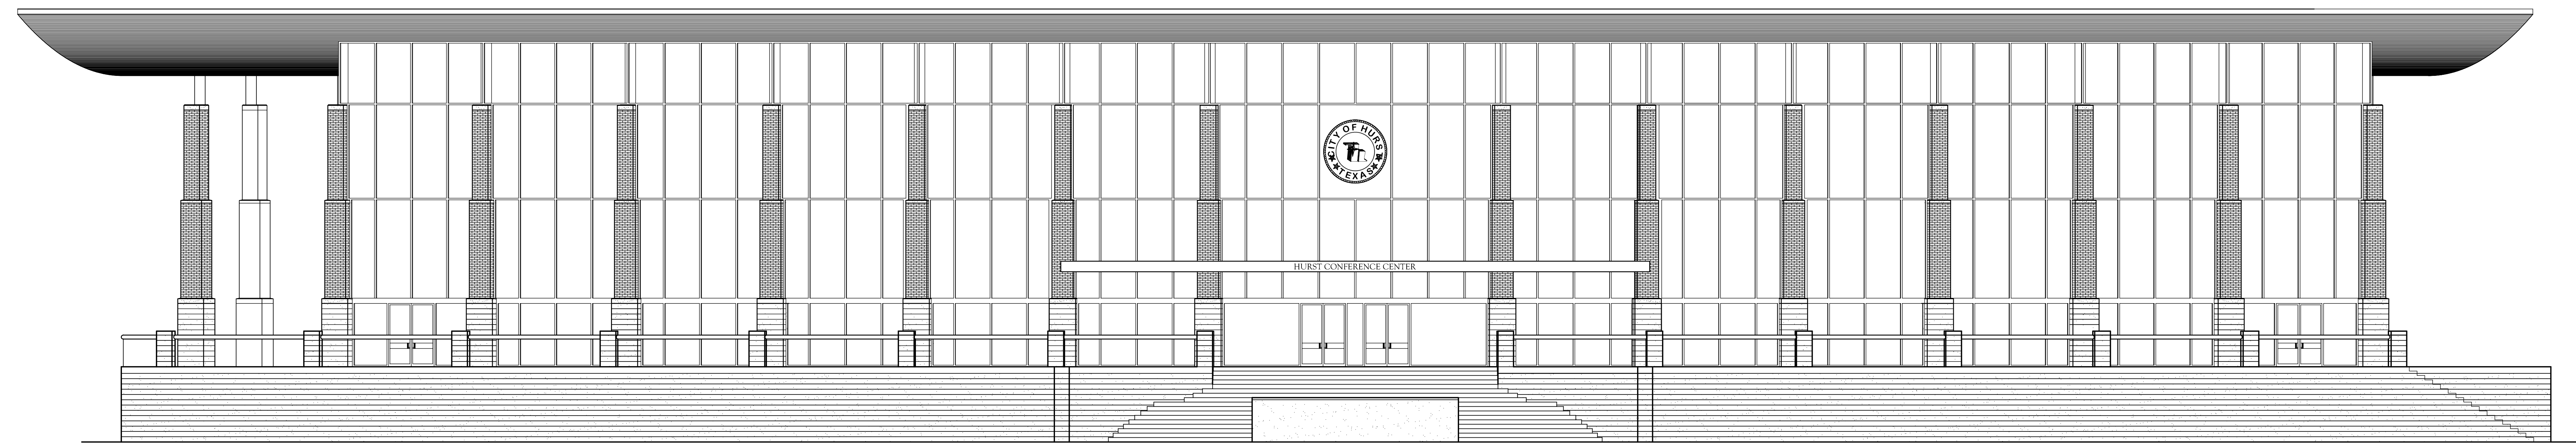

1 EAST ELEVATION
 SCALE: 1/8" = 1'-0"

RON HOBBS ARCHITECTS
 614 WEST MAIN STREET, SUITE 200 GARLAND, TEXAS 75040
 PHONE: 972-494-0174 www.ronhobbсарchitects.net FAX: 972-494-0722

 

JOB NUMBER

0808

SHEET NUMBER
 EXTERIOR ELEVATIONS
 A201